




SLAB AND FOUNDATION  
SCALE : 1 : 50

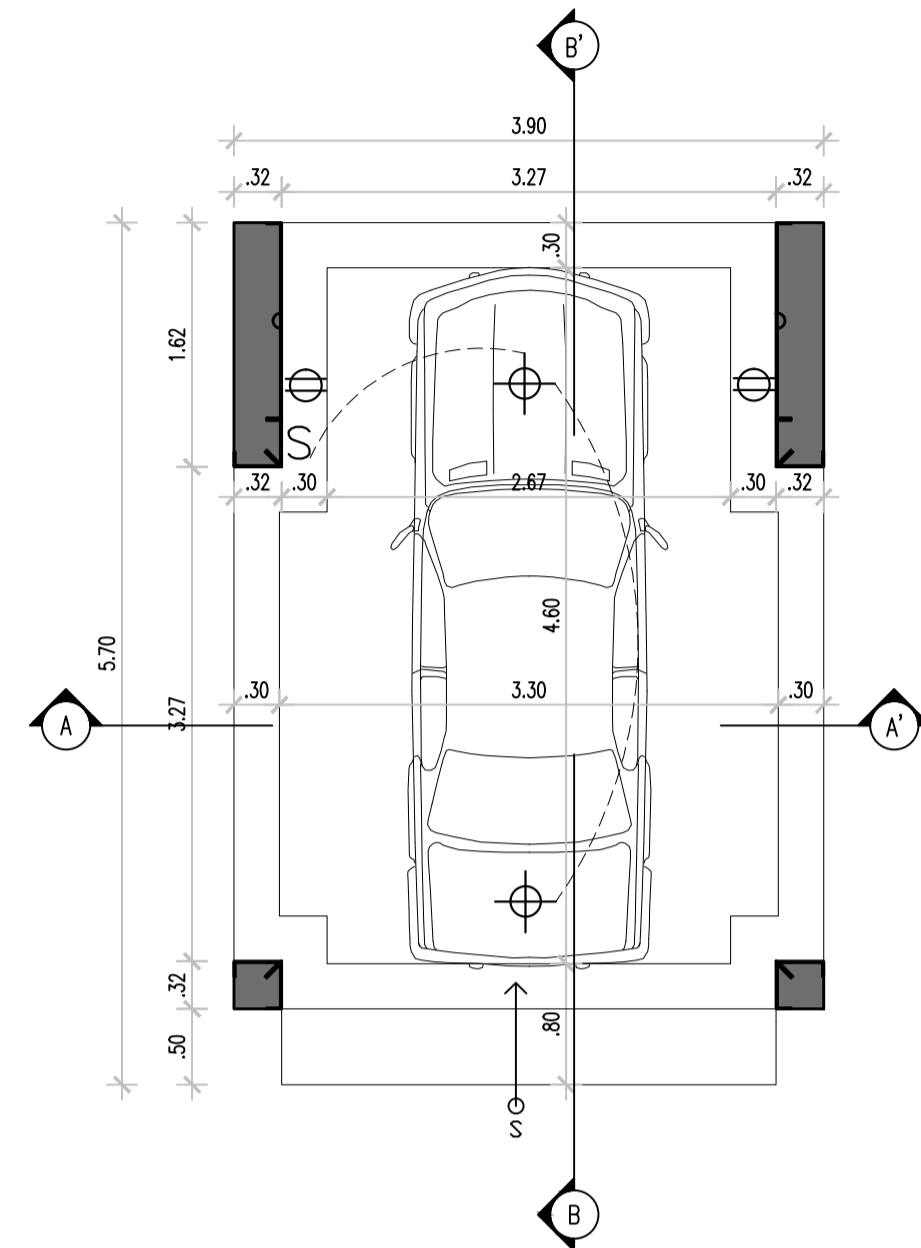


FLOOR PLAN  
SCALE : 1 : 50

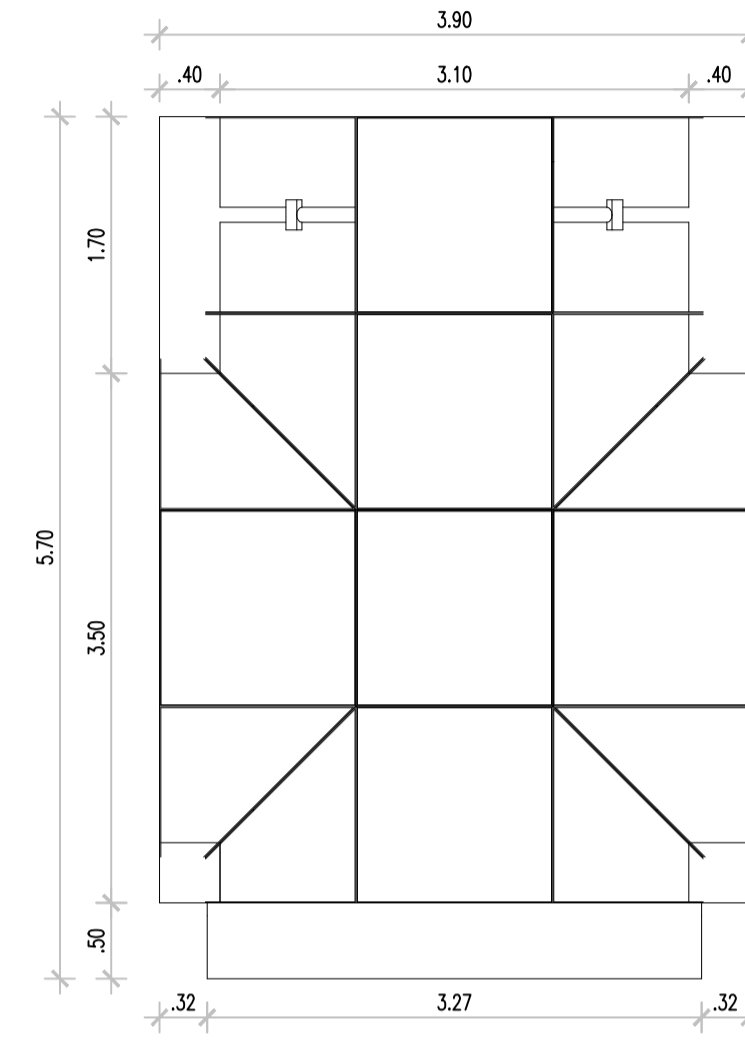


ROOF FLOOR PLAN  
SCALE : 1 : 50

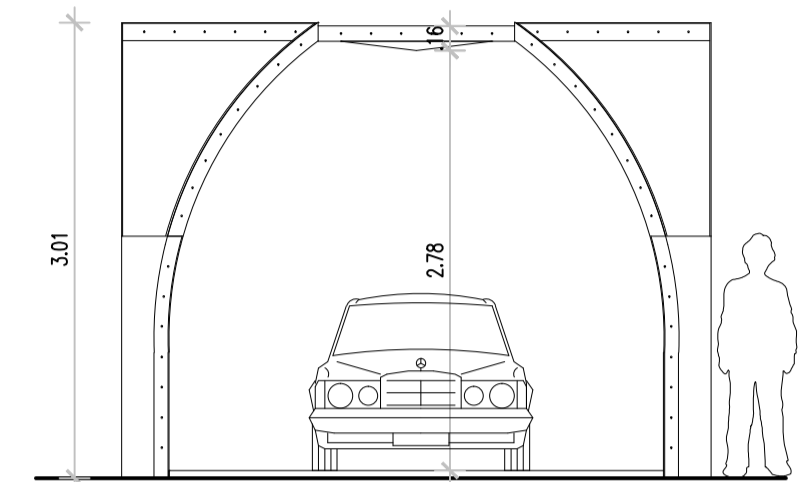


FRONT ELEVATION  
SCALE : 1 : 50

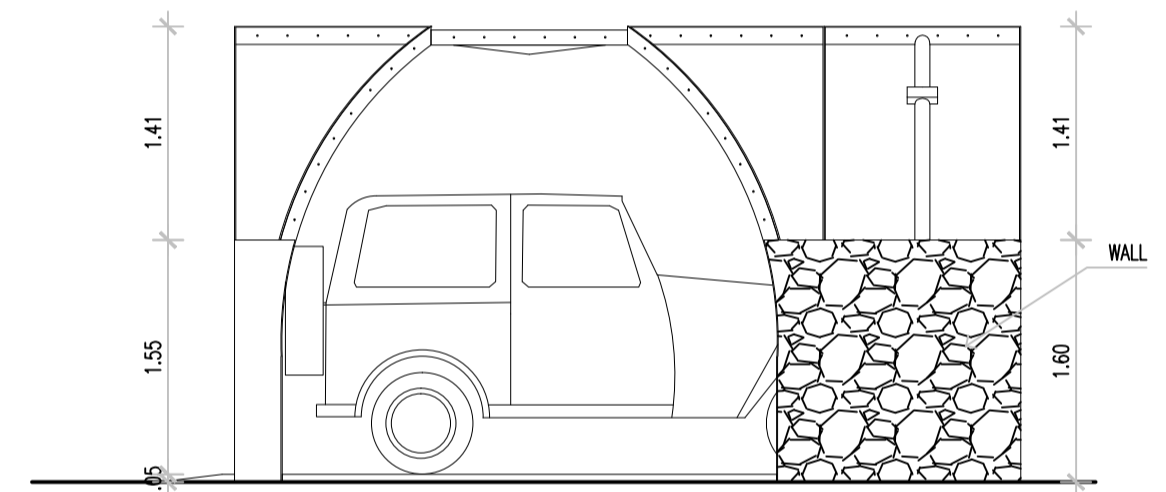


SIDE ELEVATION  
SCALE : 1 : 50

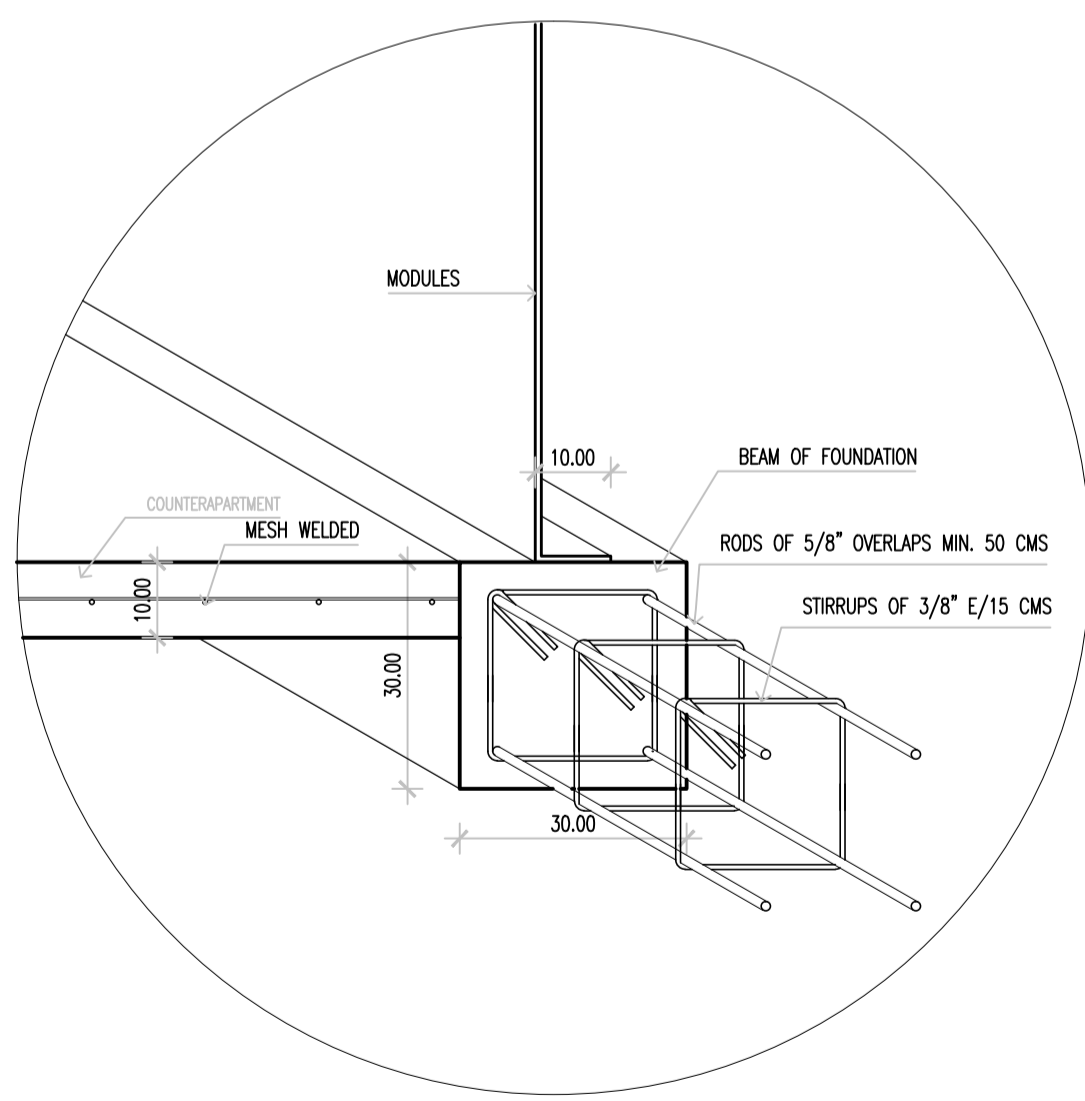

DETAIL OF FOUNDATION  
SCALE : 1 : 10

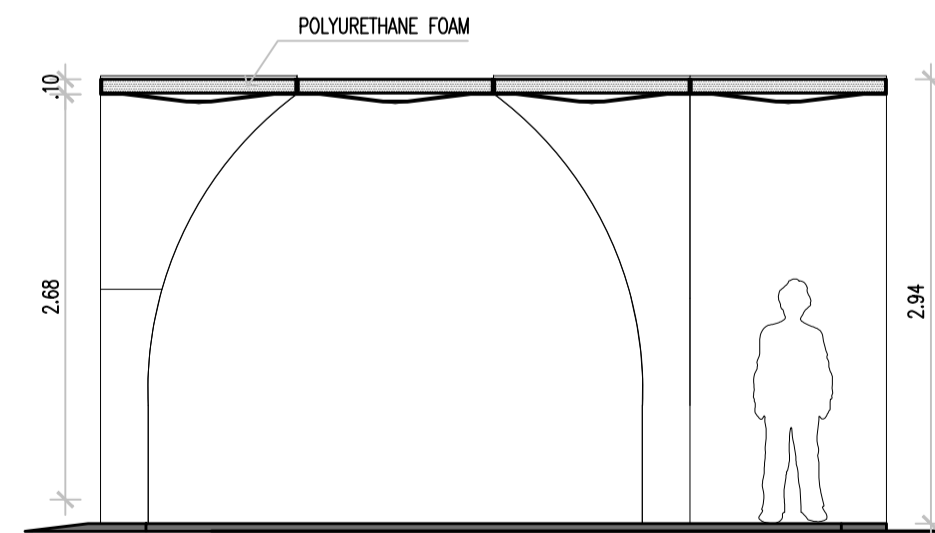


SECTION B-B'  
SCALE : 1 : 50

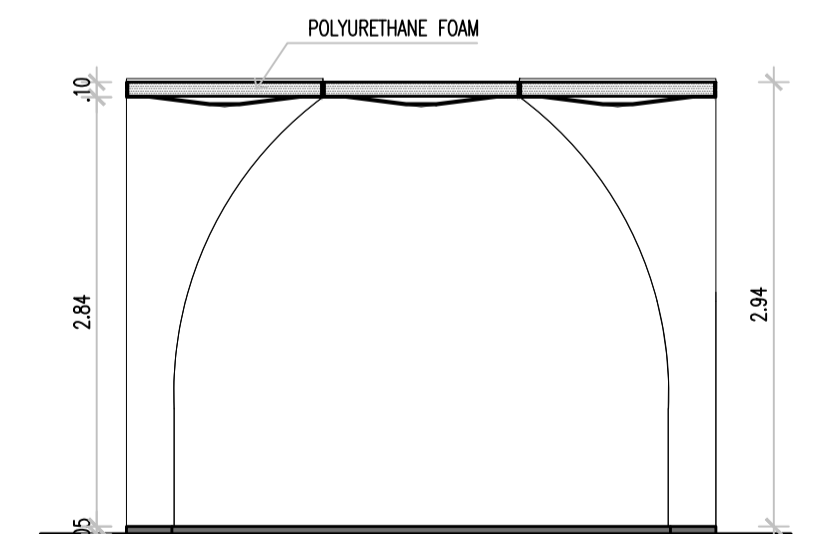

SECTION A-A'  
SCALE : 1 : 50



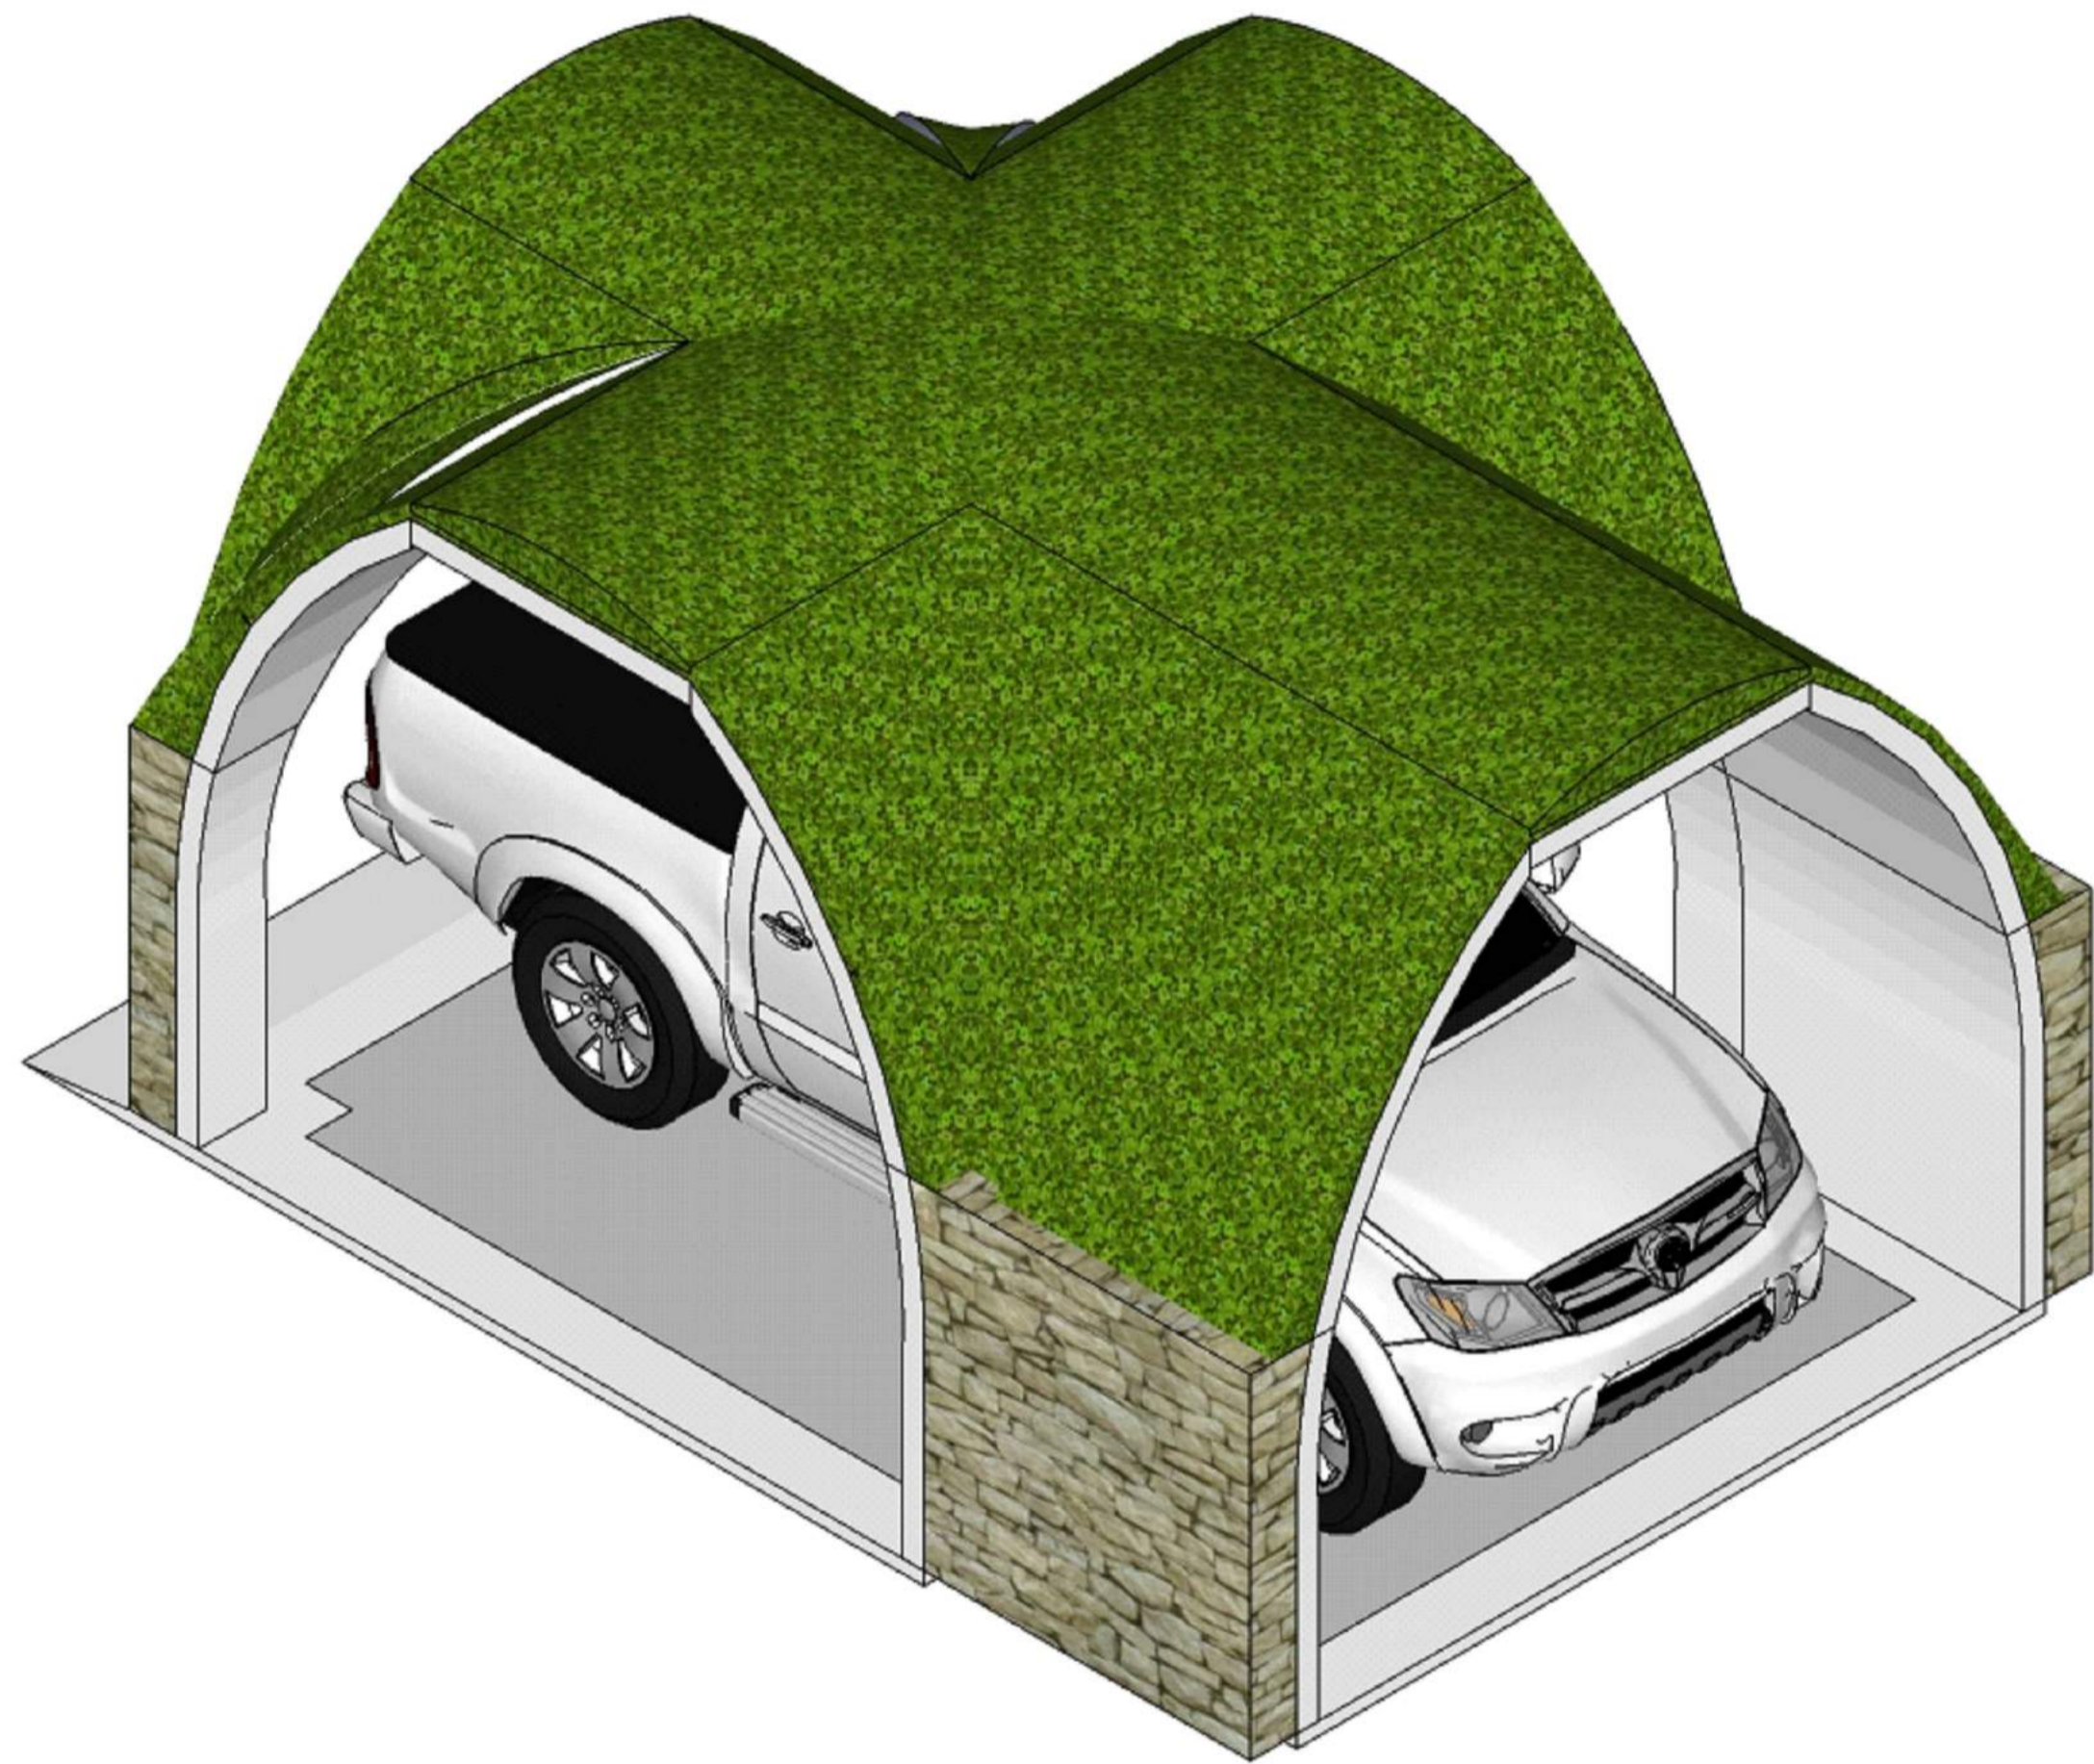

ISOMETRIC